

PROJECT REPORT

FAU 6176 (ARMOUR ROAD) SECTION (79) W & RS & 140 RS KANKAKEE COUNTY

The project consists of widening and resurfacing FAU 6176 (Armour Road) from US 45/52 to east of Mooney Drive and resurfacing only from east of Mooney Drive to Ill. Rte. 50 except across SN 046-0063. Throughout the length to be widened, new storm sewer will be constructed to supplement the existing. Guard rail will be removed and replaced at the approaches to SN 046-0063 to conform to Department policy. Work will also include extension of the 8' x 5' box culvert under Armour Road near Country Court, and replacement of traffic signal at Mahoney Drive.

D-3 No. 1188
File No. 1421
MAPS No. 337930-01-00
Const. Cont. No. _____

Prepared for



**Illinois Department
of Transportation**


District 3, Ottawa
Bureau of Program Development
Project Liasons: Jeff Shaw and Tom Magolan

by


Chamlin & Associates, Inc.
3017 Fifth Street
Peru, IL 61354

Oct. 2004

- ① TYPE B-6.24 CONCRETE CURB AND GUTTER
- ② SLOPE 3/4"/FT. & VARIES
- ③ SLOPE 4:1 & VARIES
- ④ 10" PORTLAND CONCRETE CEMENT PAVEMENT WITH PAVEMENT FABRIC
- ⑤ SUB-BASE GRANULAR MATERIAL TYPE A
- ⑥ CORRUGATED CONCRETE MEDIAN
- ⑦ BITUMINOUS CONCRETE SURFACE COURSE
- ⑧ LEVELING BINDER
- ⑨ PORTLAND CEMENT CONCRETE BASE COURSE 8"
- ⑩ CONCRETE CURB, TYPE B
- ⑪ CONCRETE MEDIAN SURFACE 4"

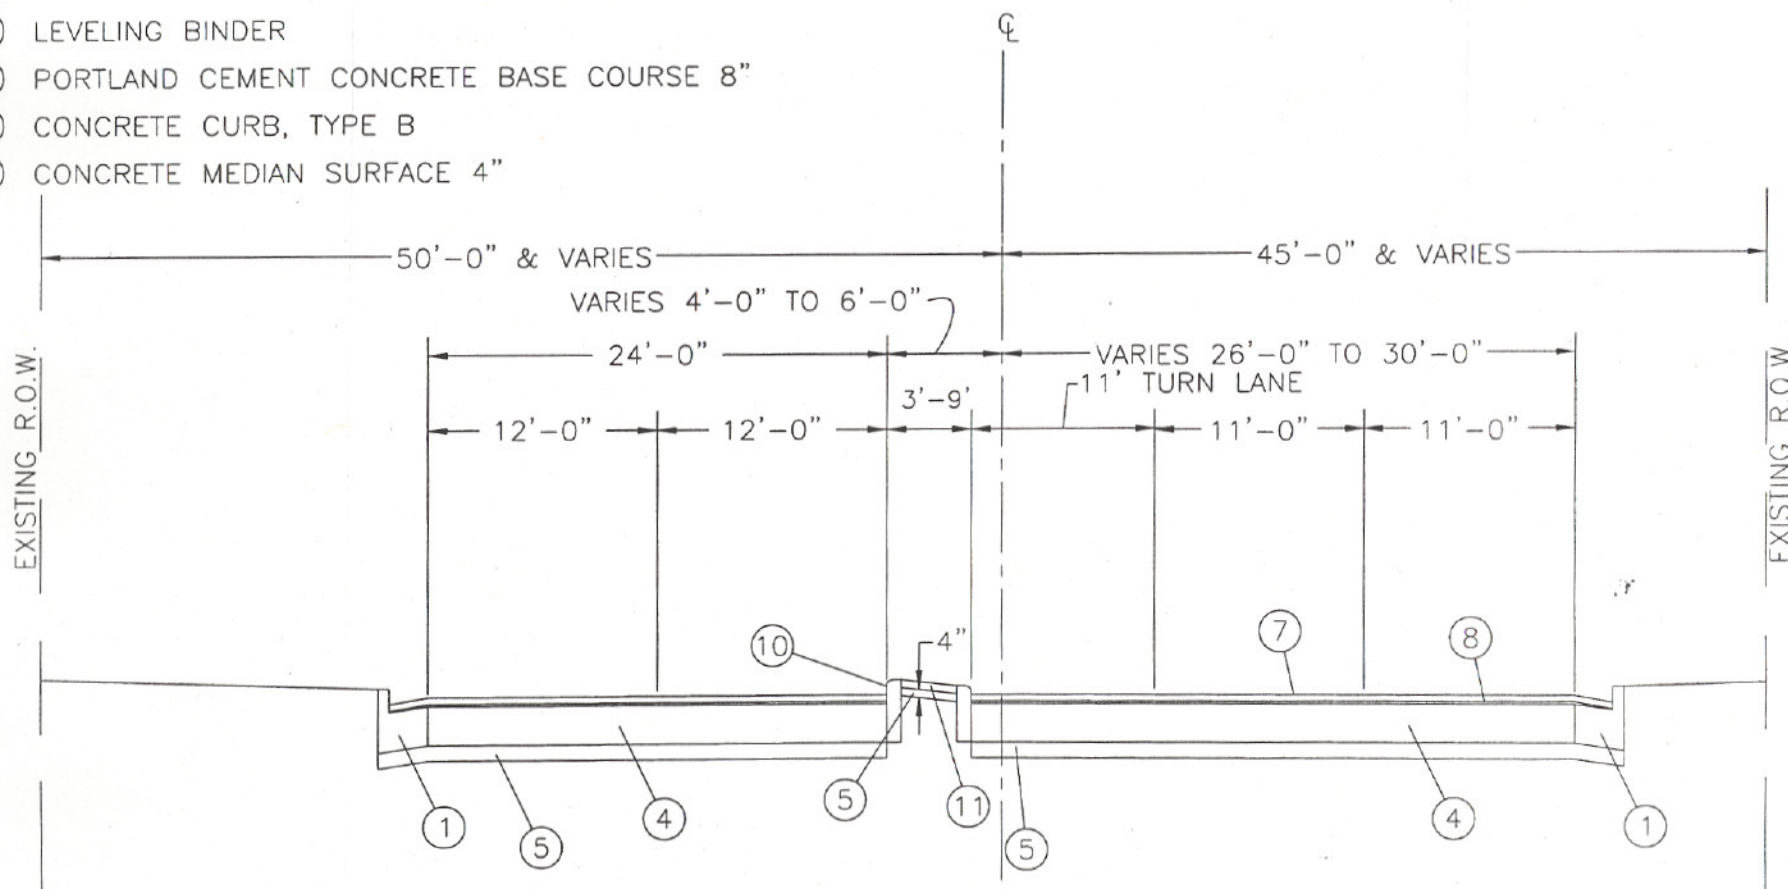

- ① B-6.24 CURB AND GUTTER
- ② PORTLAND CONCRETE CEMENT BASE COURSE, 10"
- ③ EXISTING CURB AND GUTTER TO BE REMOVED
- ④ BITUMINOUS SURFACE COURSE, 1 1/2"
- ⑤ LEVEL BINDER VARIABLE THICKNESS (1" MIN.)
- ⑥ EXISTING REINFORCED CONCRETE PAVEMENT, 10"
- ⑦ EXISTING B-6.24 CURB AND GUTTER
- ⑧ SUB-BASE GRANULAR MATERIAL TYPE A
- ⑨ BITUMINOUS SURFACE REMOVAL TO BARE CONCRETE (2 1/2"±)

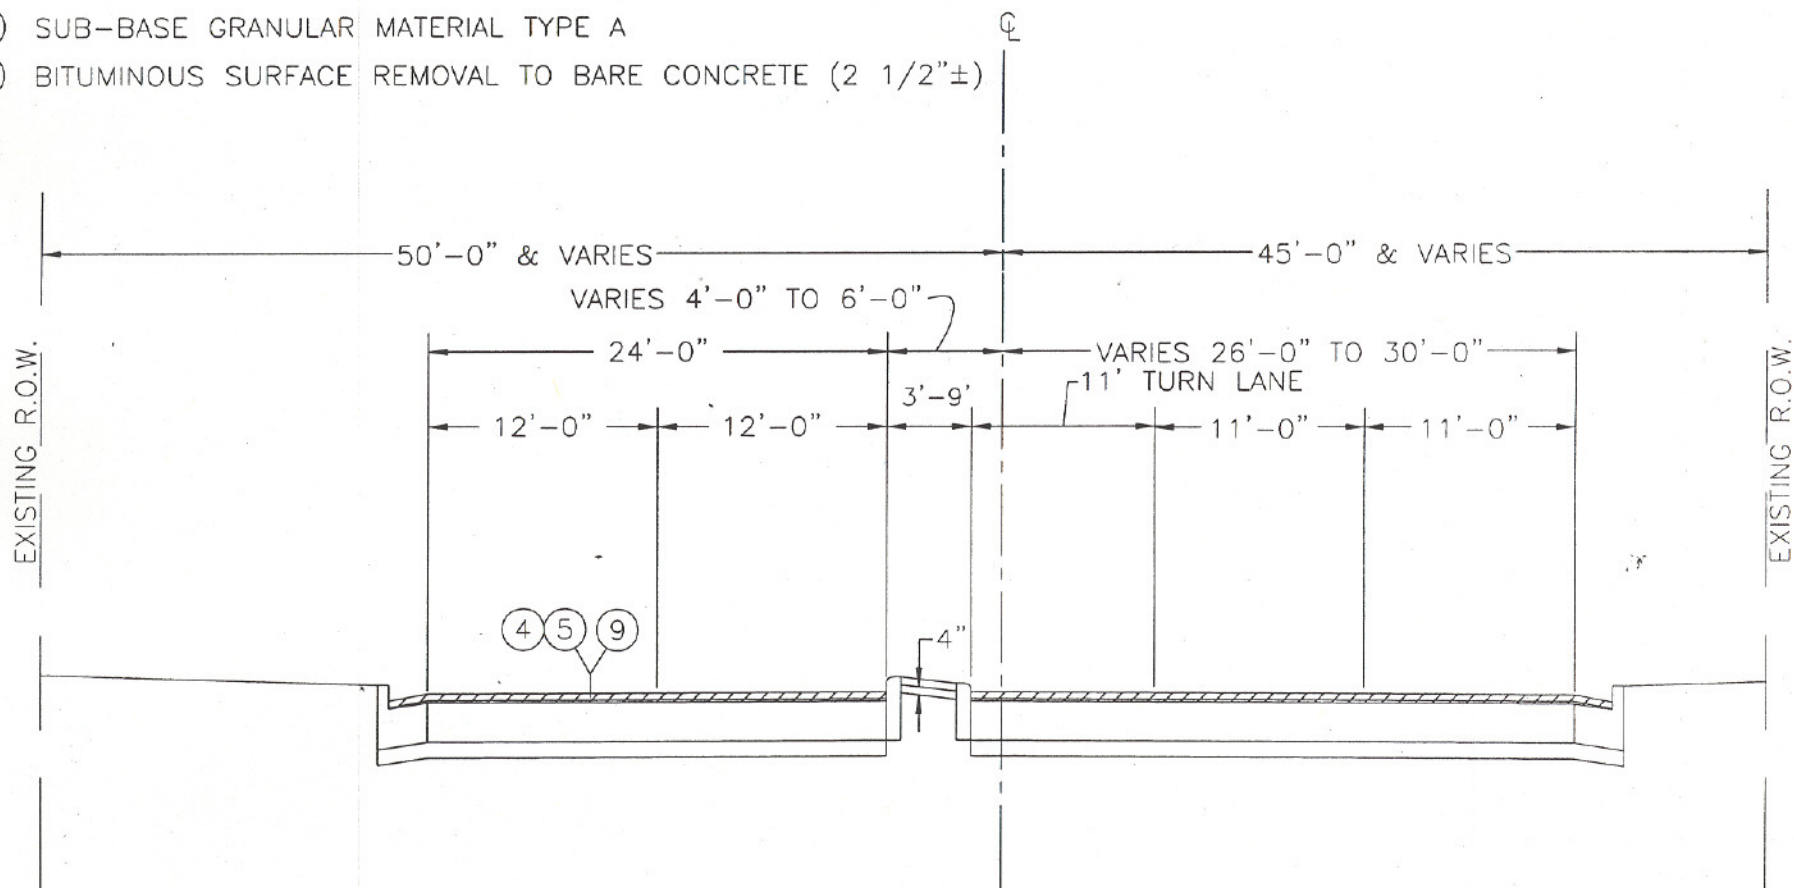

ARMOUR ROAD PROPOSED TYPICAL SECTION

STA. 161+00.00 TO STA. 164+95.00